



BOHLER //

SITE CIVIL AND CONSULTING ENGINEERING

LAND SURVEYING


PROGRAM MANAGEMENT

Landscape Architecture

SUSTAINABLE DESIGN

PERMITTING SERVICES

TM
THE INFORMATION CONTAINED IN THIS DRAWING IS THE PROPERTY OF BOHLER ENGINEERING NC, PLLC. IT IS FOR THE EXCLUSIVE USE OF THE CONTRACTOR AND MAY NOT BE COPIED, REPRODUCED, OR DISCLOSED TO ANY OTHER PERSON OR ENTITY. THIS DRAWING IS NOT A CONSTRUCTION DOCUMENT UNLESS OTHERWISE INDICATED.

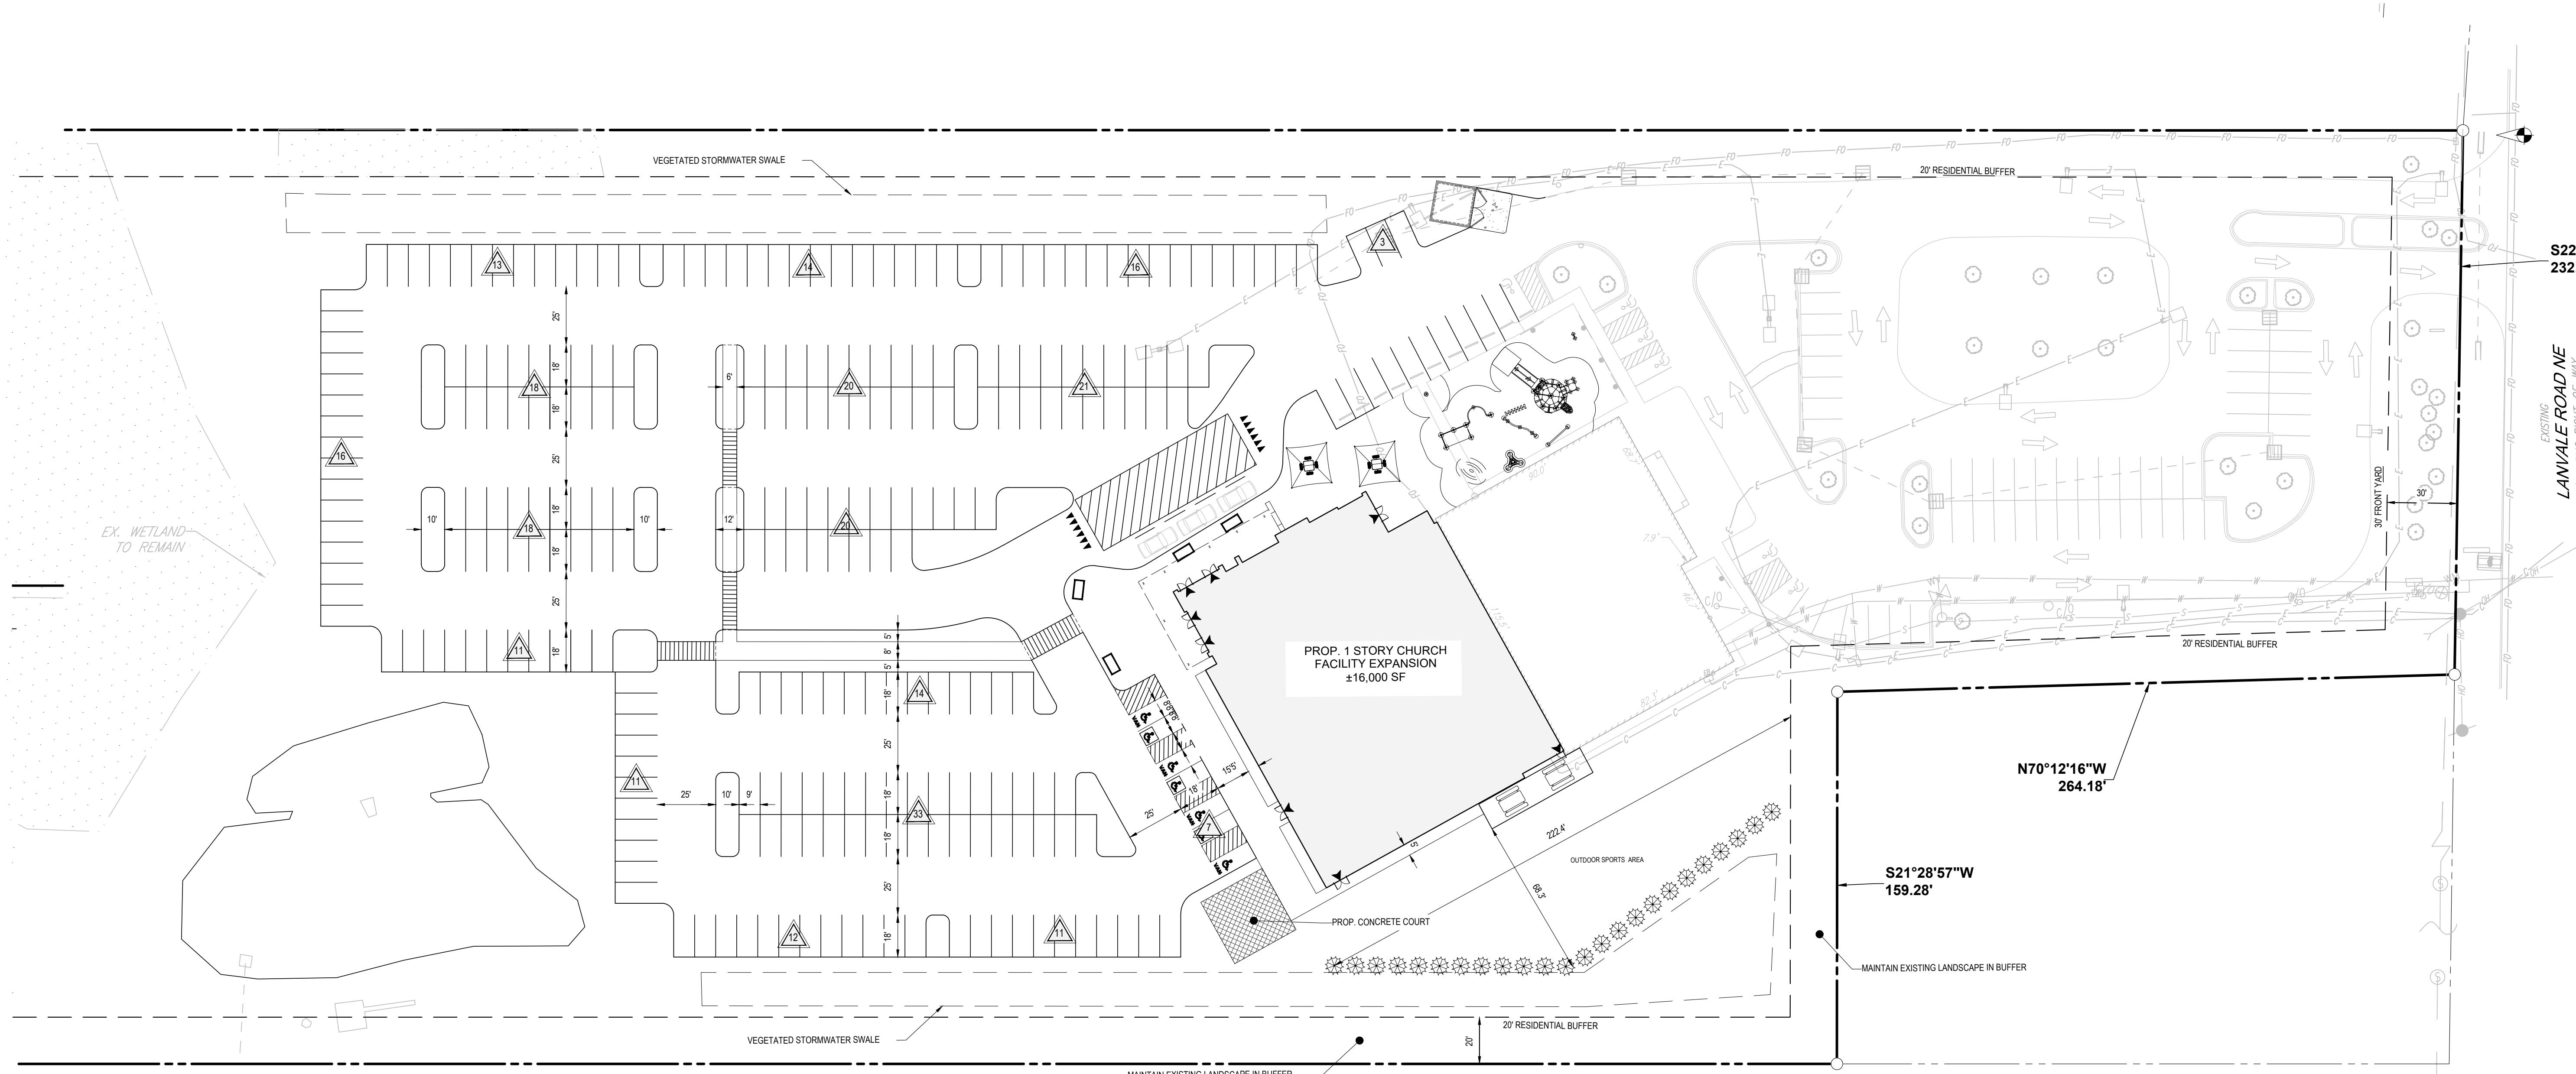

REVISIONS

REV	DATE	COMMENT	DRAWN BY	CHECKED BY

S22°17'01"W
232.91'

811

Know what's below.
Call before you dig.

ALWAYS CALL 811

It's fast. It's free. It's the law.

FOR CONCEPT PURPOSES ONLY

THE DRAWING IS INTENDED FOR MUNICIPAL AND/OR AGENCY REVIEW AND APPROVAL. IT IS NOT INTENDED AS A CONSTRUCTION DOCUMENT UNLESS INDICATED OTHERWISE.

PROJECT No.: NCB220288.00
DRAWN BY: CCJ/E
CHECKED BY: OAK
DATE: 8/8/2023
CAD ID.:

**PROP.
SITE PLAN
DOCUMENTS**

FOR

CROSSWINDS
church

PROPOSED
BUILDING EXPANSION
445 LANVALE RD
LELAND, NC 28451

N70°12'16"W
264.18'

S21°28'57"W
159.28'

MAINTAIN EXISTING LANDSCAPE IN BUFFER

BOHLER //

BOHLER ENGINEERING NC, PLLC
NCBEL P#1132

4130 PARKLAKE AVENUE, SUITE 200
RALEIGH, NC 27612
Phone: (919) 578-9000

NC@BohlerEng.com

SHEET TITLE:

SITE PLAN

SHEET NUMBER:
C-301

ORG. DATE - 8/8/2023