


SITE PLAN

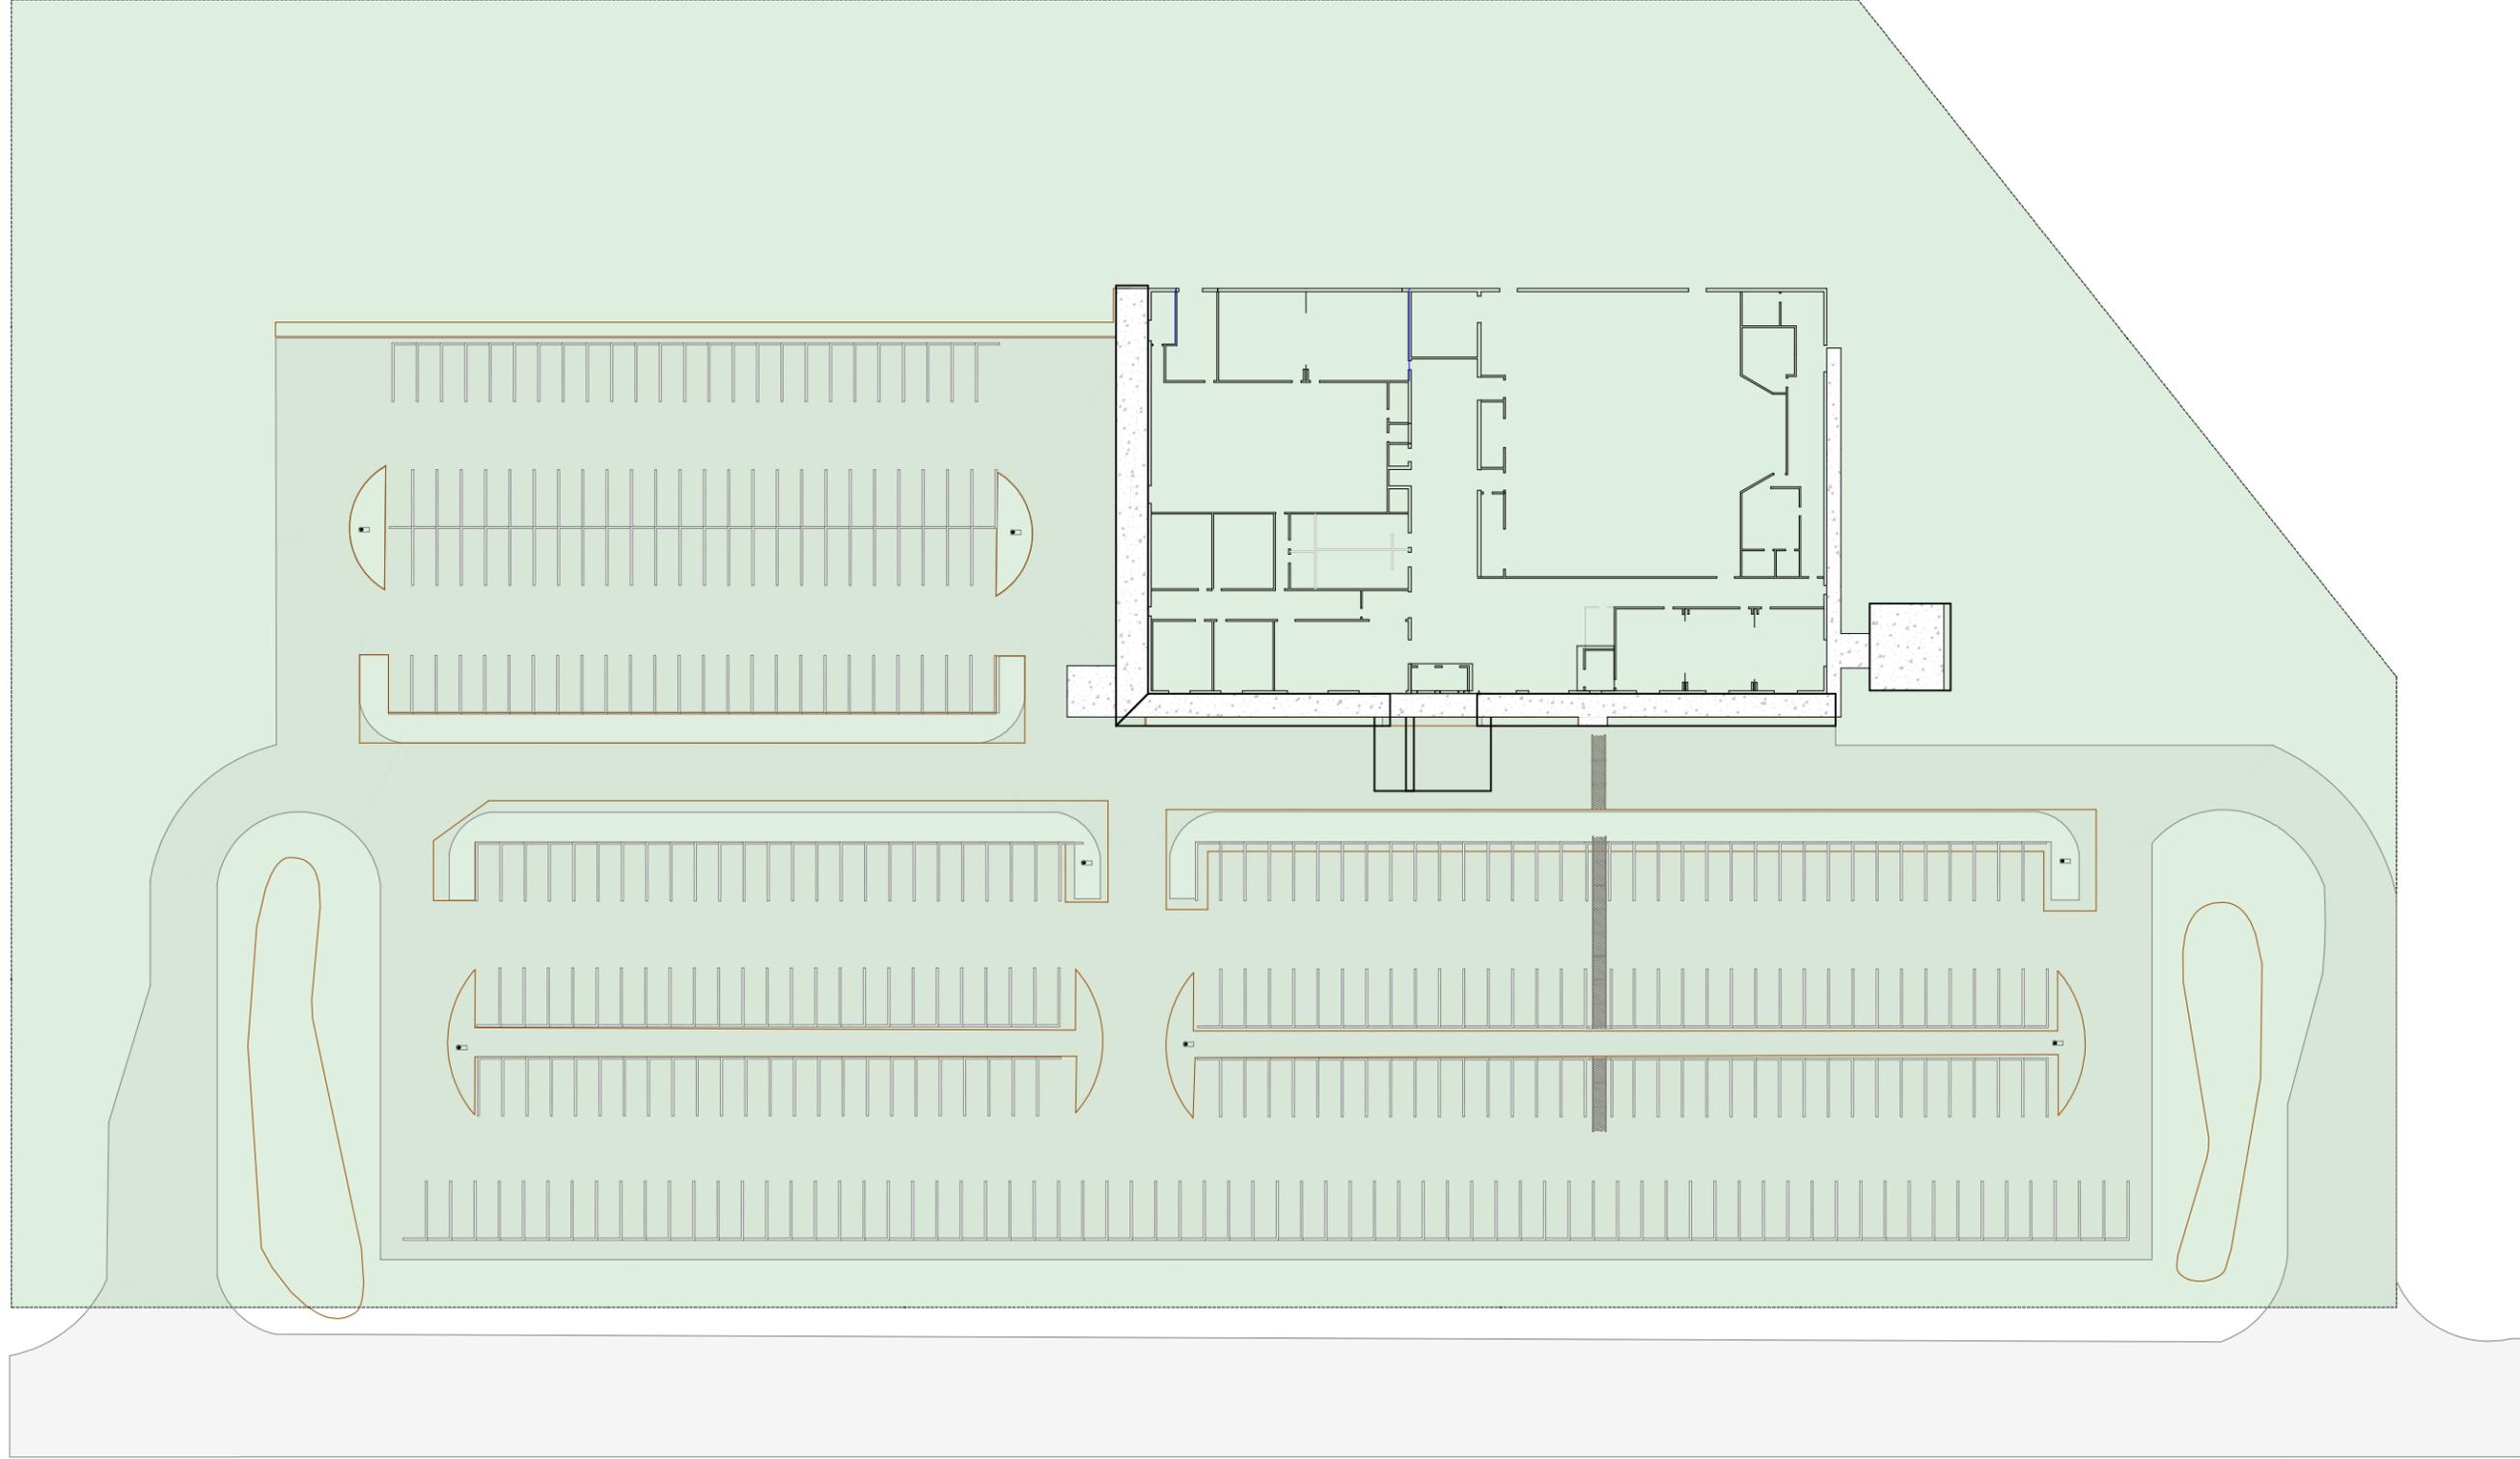

SCALE: SEE VIEW
DATE: _____
DRAWN BY: R.P.

SHEET NUMBER
REVISION #:

SITE PLAN

VENERATION CHURCH
CONCEPT & PLANNING

25 Conestoga Ct Kalspell Mt 59901
406.212.3861
RPorch.com

