


MAIN FLOOR

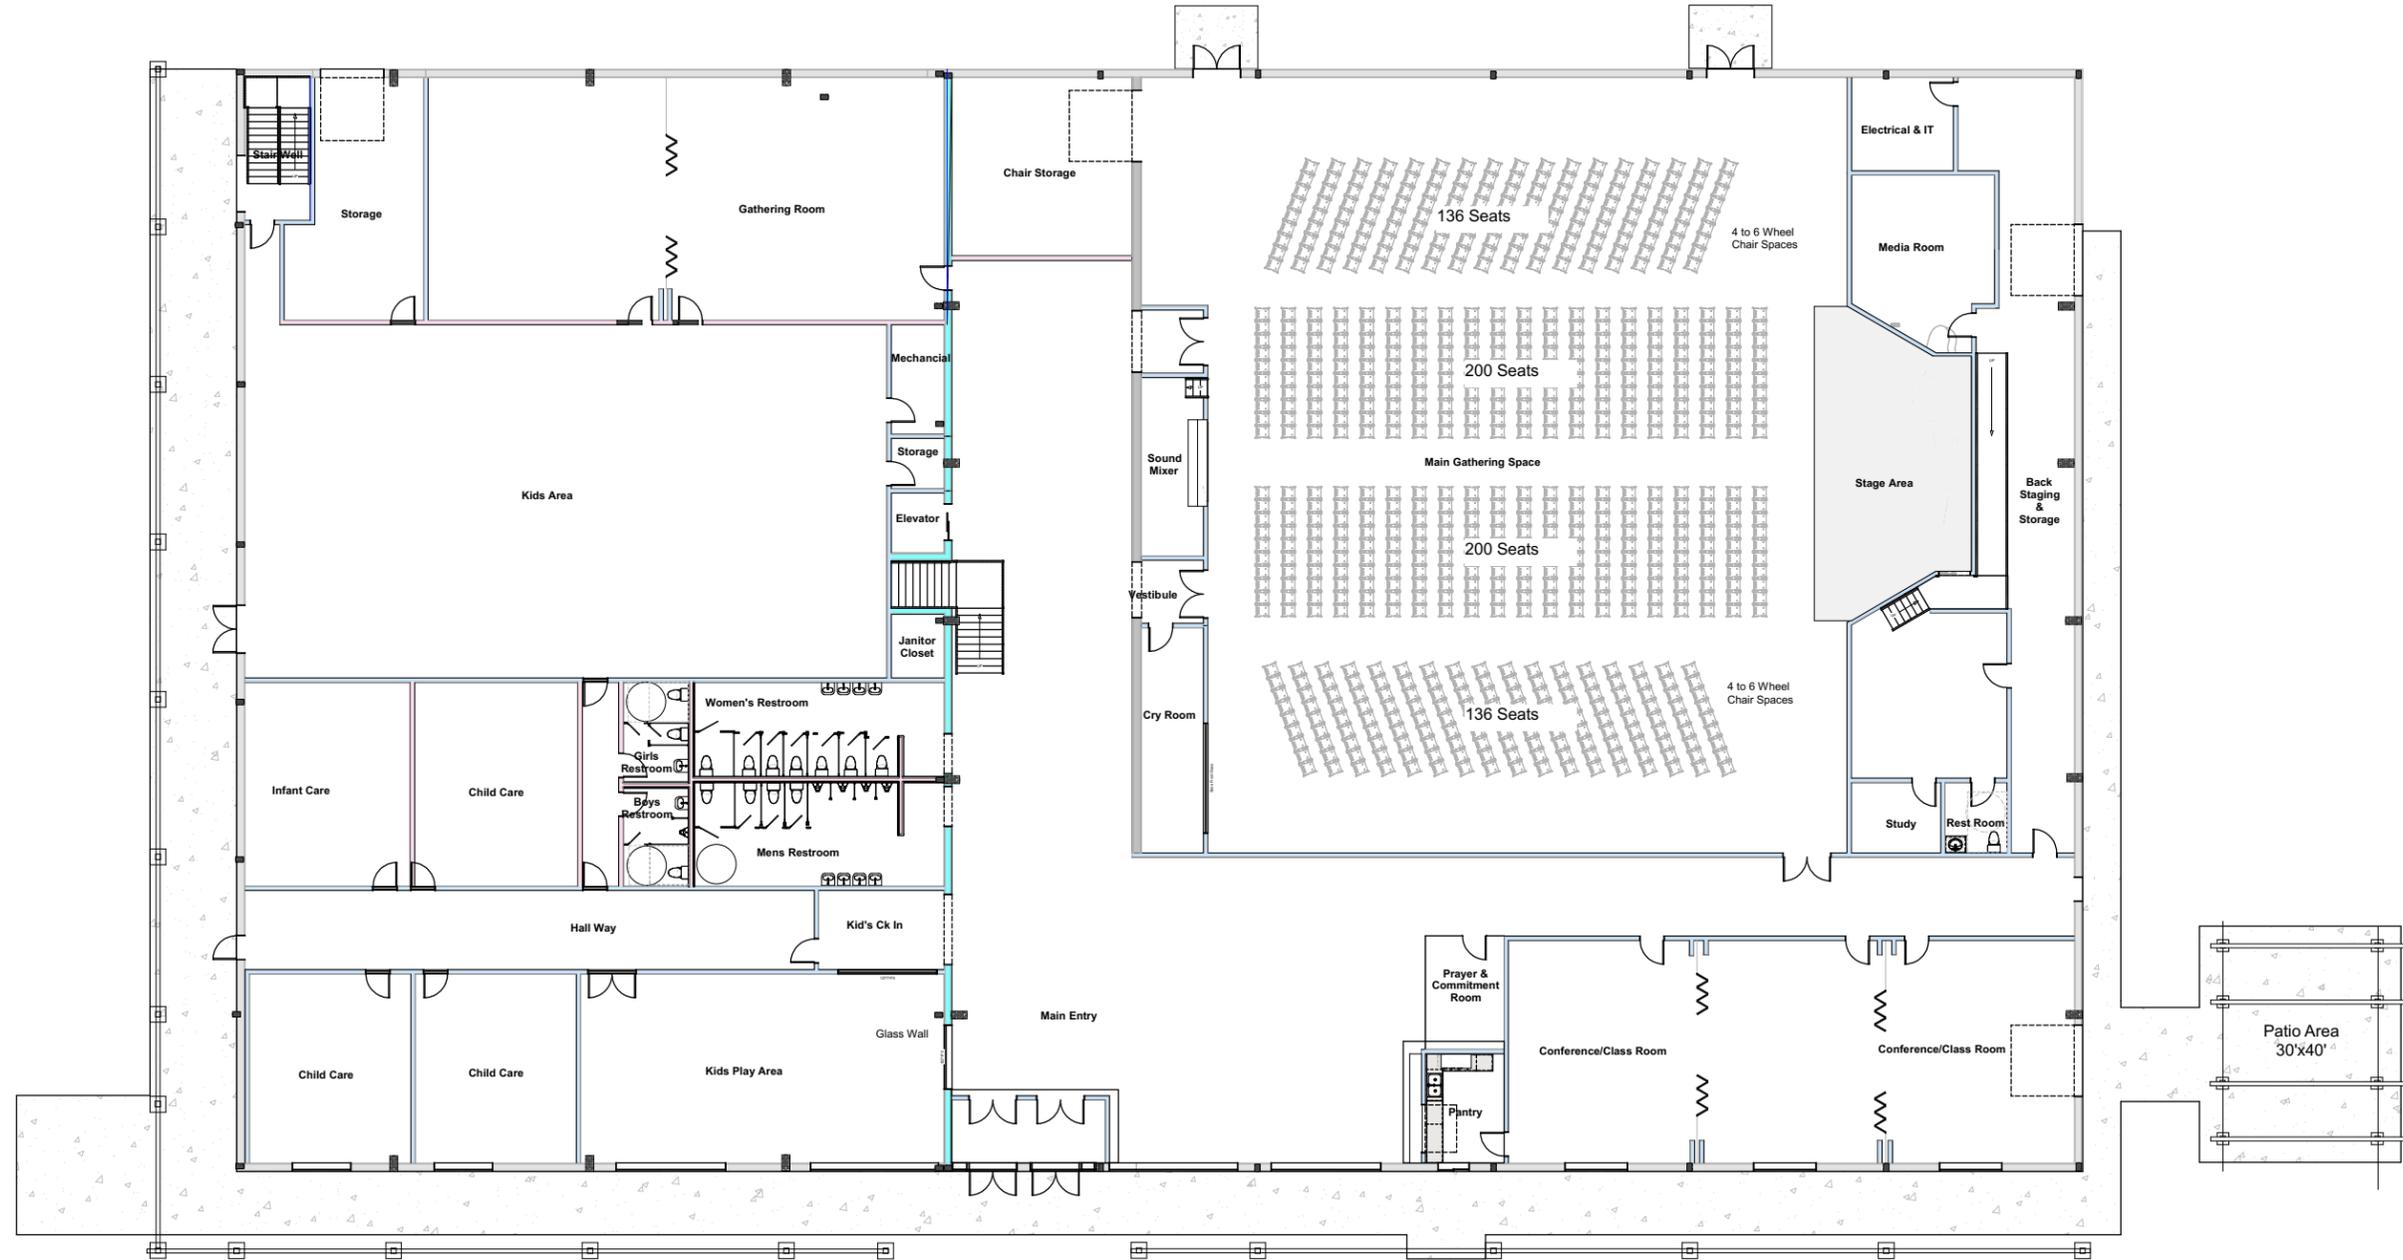

SHEET NUMBER
3

SCALE: SEE VIEW
DATE: _____
DRAWN BY: R.P.

MAIN FLOOR PLAN

VENERATION CHURCH
CONCEPT & PLANNING

25 Conestoga Ct Kalspell Mt 59901
406.212.3861
RPorch.com

