


MASTER PLAN FOR: SLAVIC GRACE BAPTIST CHURCH

CLARK COUNTY

BRUSH PRAIRE, WASHINGTON

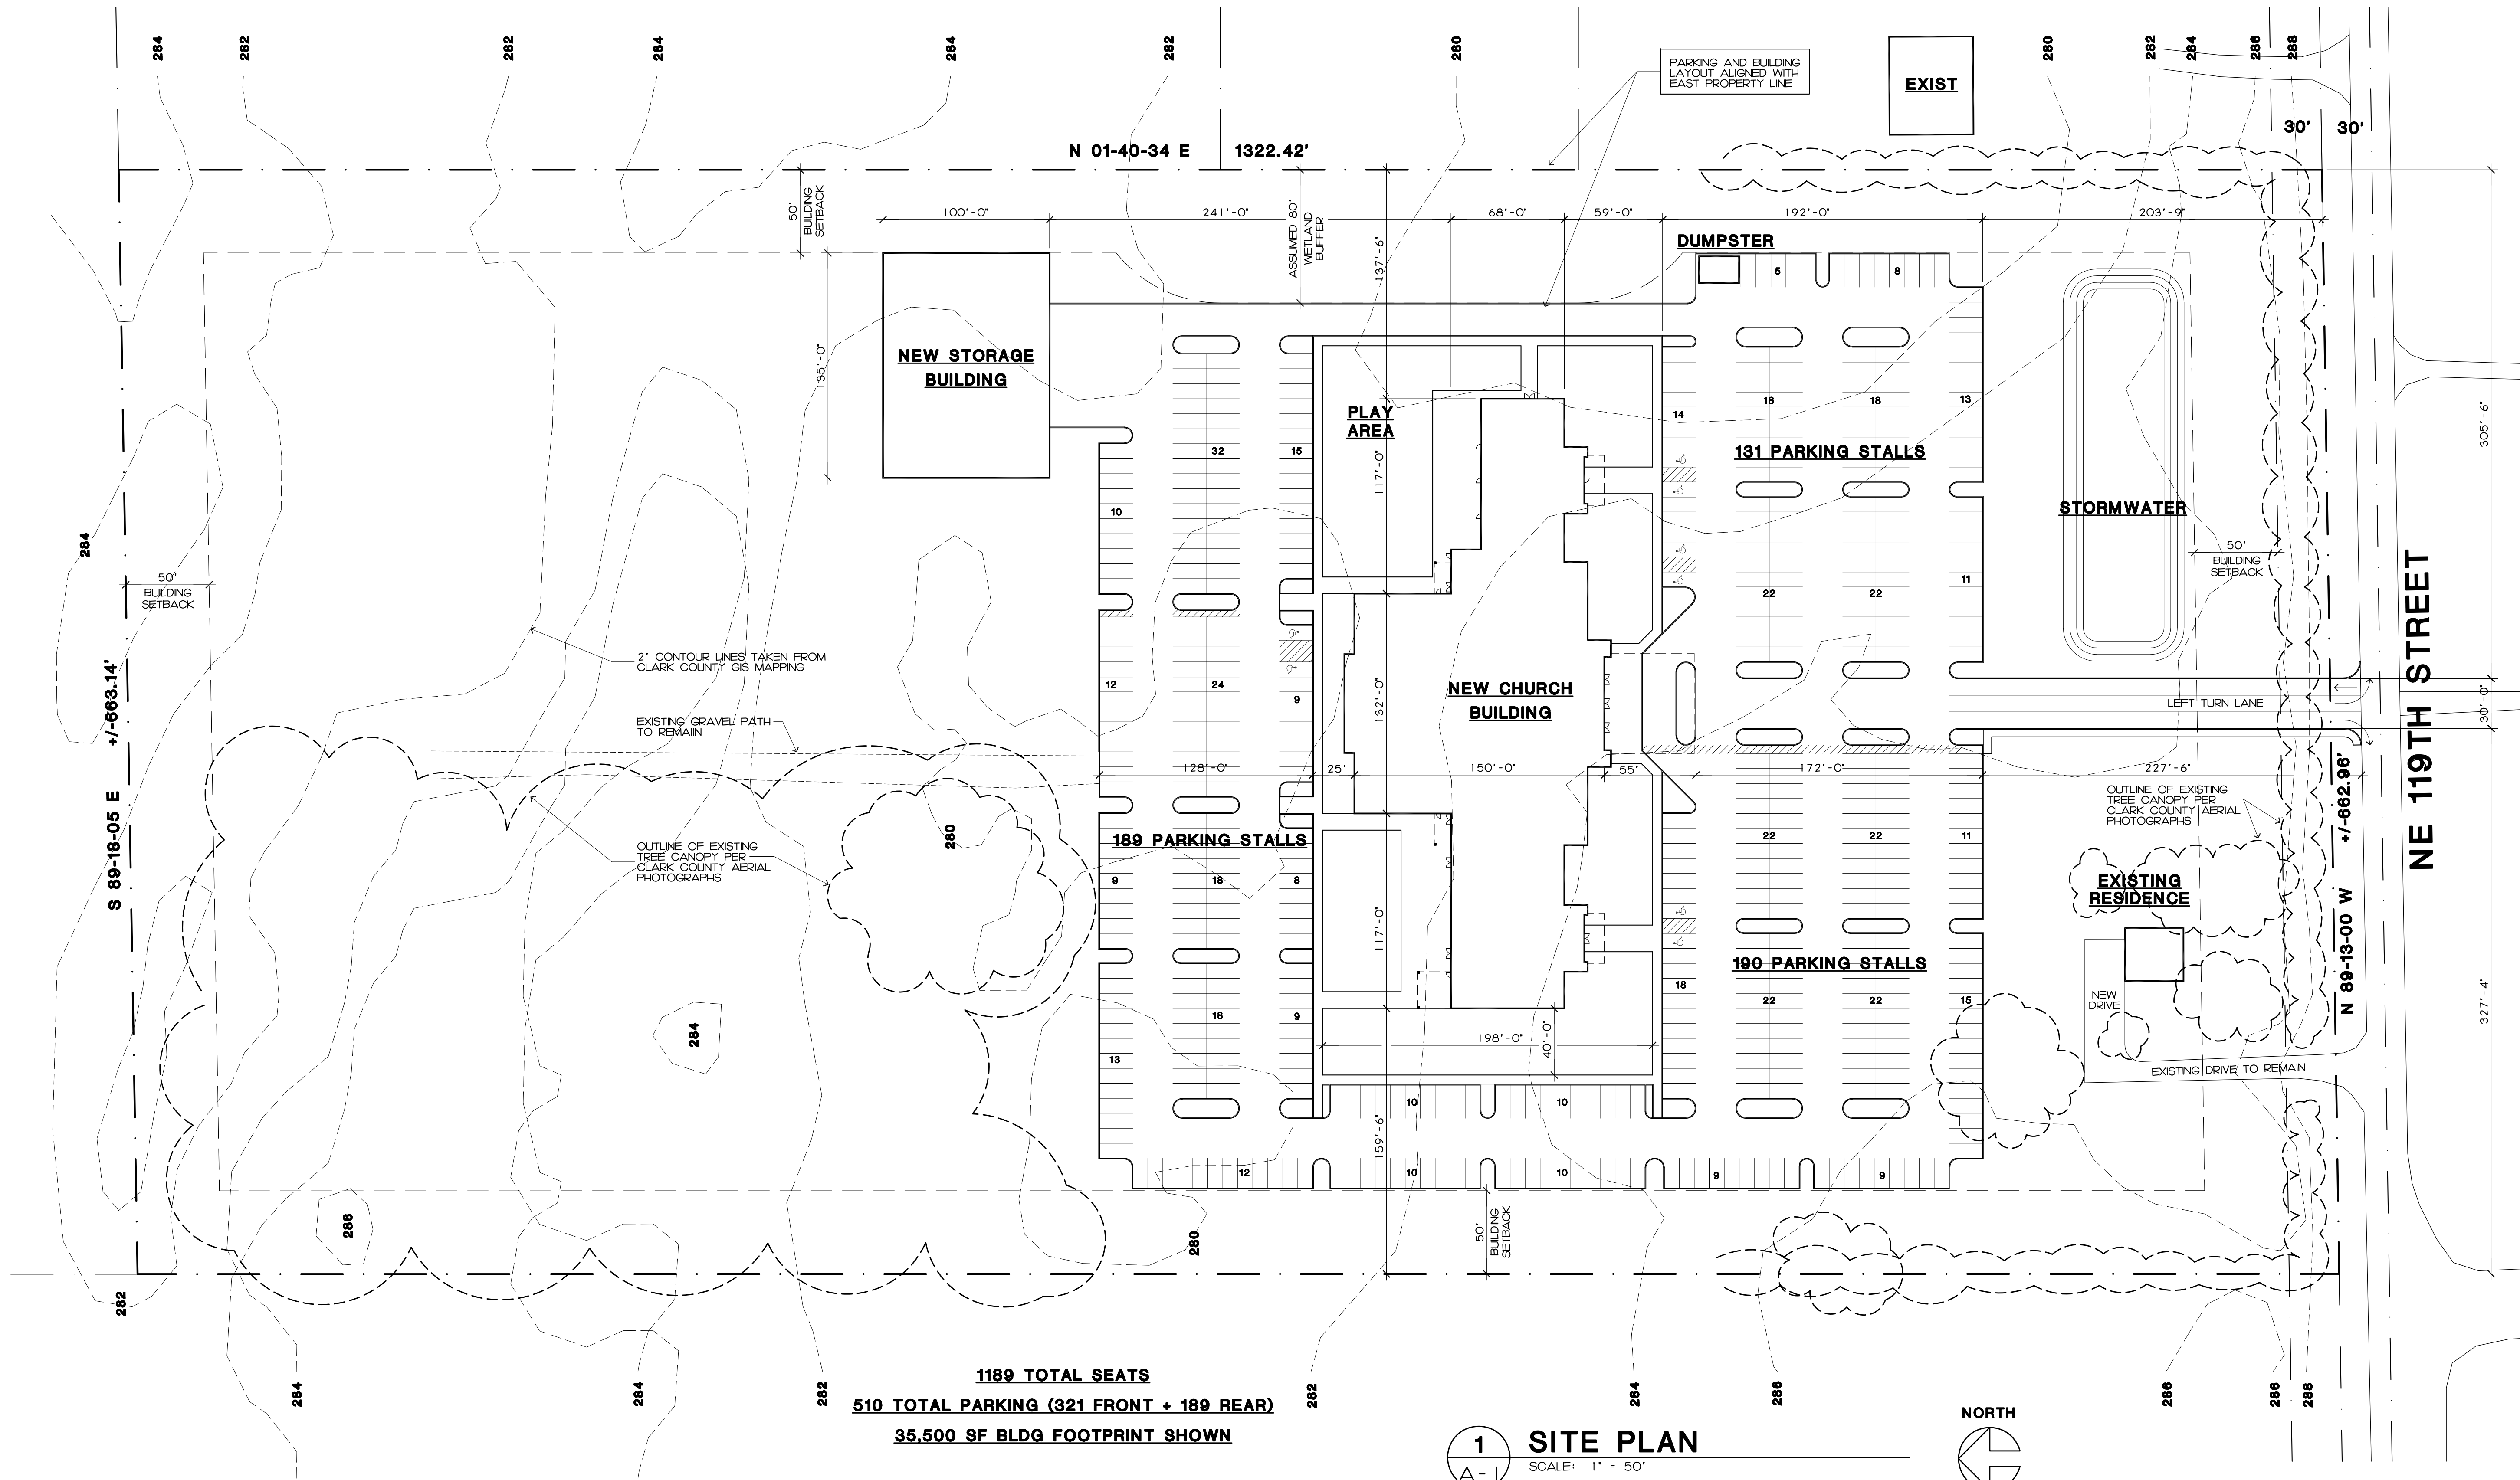

1189 TOTAL SEATS
510 TOTAL PARKING (321 FRONT + 189 REAR)
35,500 SF BLDG FOOTPRINT SHOWN

1 SITE PLAN
SCALE: 1" = 50'

SLATER ARCHITECTURE
8800 NE Livingston Mtn Rd
Camas, WA 98607
lisa@slaterarchitecture.com
(360) 903-6866

SEAL:

SITE PLAN
NEW CONSTRUCTION FOR:
SLAVIC GRACE BAPTIST CHURCH
BRUSH PRAIRE, WASHINGTON
CLARK COUNTY

ISSUE DATE:
8-30-24
REVISION:

JOB NO: 2301

MASTER PLAN

THIS DOCUMENT, AS AN INSTRUMENT OF PROFESSIONAL SERVICE, IS THE PROPERTY OF SLATER ARCHITECTURE AND IS NOT TO BE USED, IN WHOLE OR IN PART, FOR ANY OTHER PROJECT OR CLIENT WITHOUT THE WRITTEN AUTHORIZATION OF SLATER ARCHITECTURE.

SHEET NO:

A-1.1

SITE PLAN