




1
A-2.2

FLOOR PLAN - UPPER

SCALE: 1/8"=1'-0"

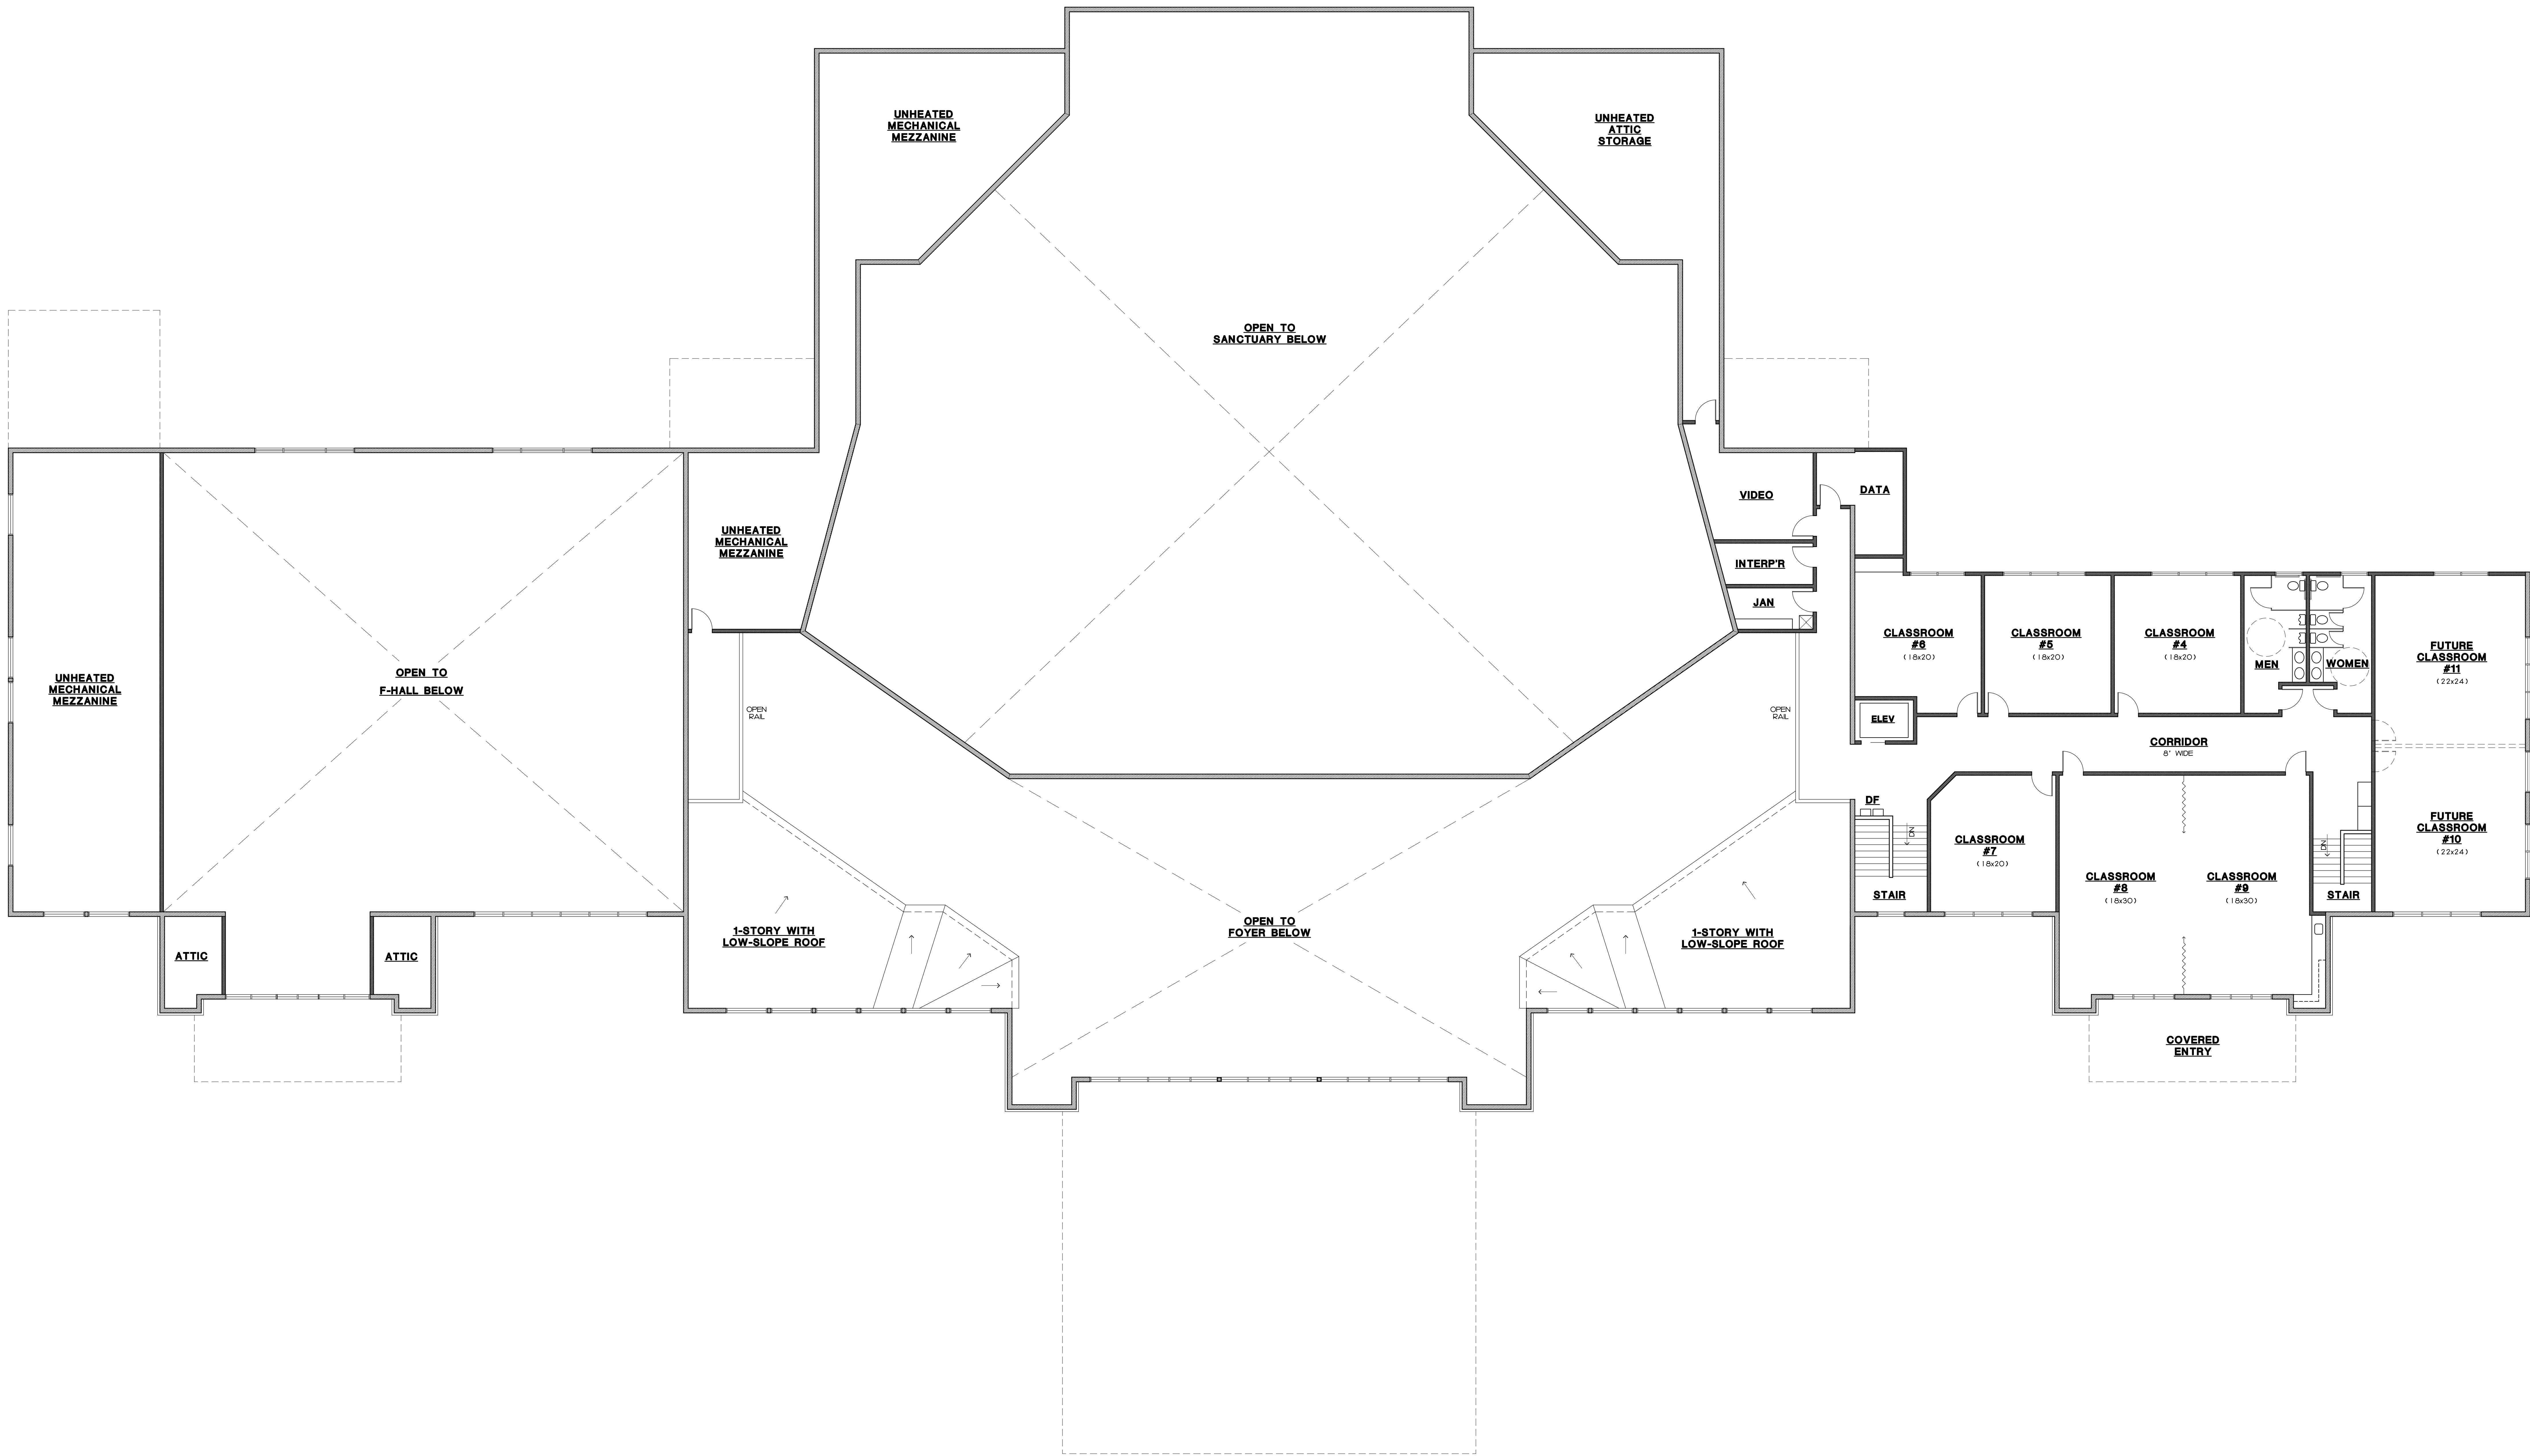

SEAL

NEW CONSTRUCTION FOR:
SLAVIC GRACE BAPTIST CHURCH
CLARK COUNTY
BRUSH PRARIE, WASHINGTON

FLOOR PLAN - UPPER

ISSUE DATE: 8-30-24
REVISION:

JOB NO: 2301
PRELIMINARY

THIS DOCUMENT, AS AN INSTRUMENT OF PROFESSIONAL SERVICE, IS THE PROPERTY OF SLATER ARCHITECTURE. IT IS TO BE USED ONLY FOR THE PROJECT AND SITE SPECIFICALLY IDENTIFIED HEREIN. IT IS NOT TO BE REPRODUCED, COPIED, OR DISTRIBUTED IN ANY MANNER WITHOUT THE WRITTEN AUTHORIZATION OF SLATER ARCHITECTURE.

SHEET NO:
A-2.2
FLOOR PLAN - LOWER