


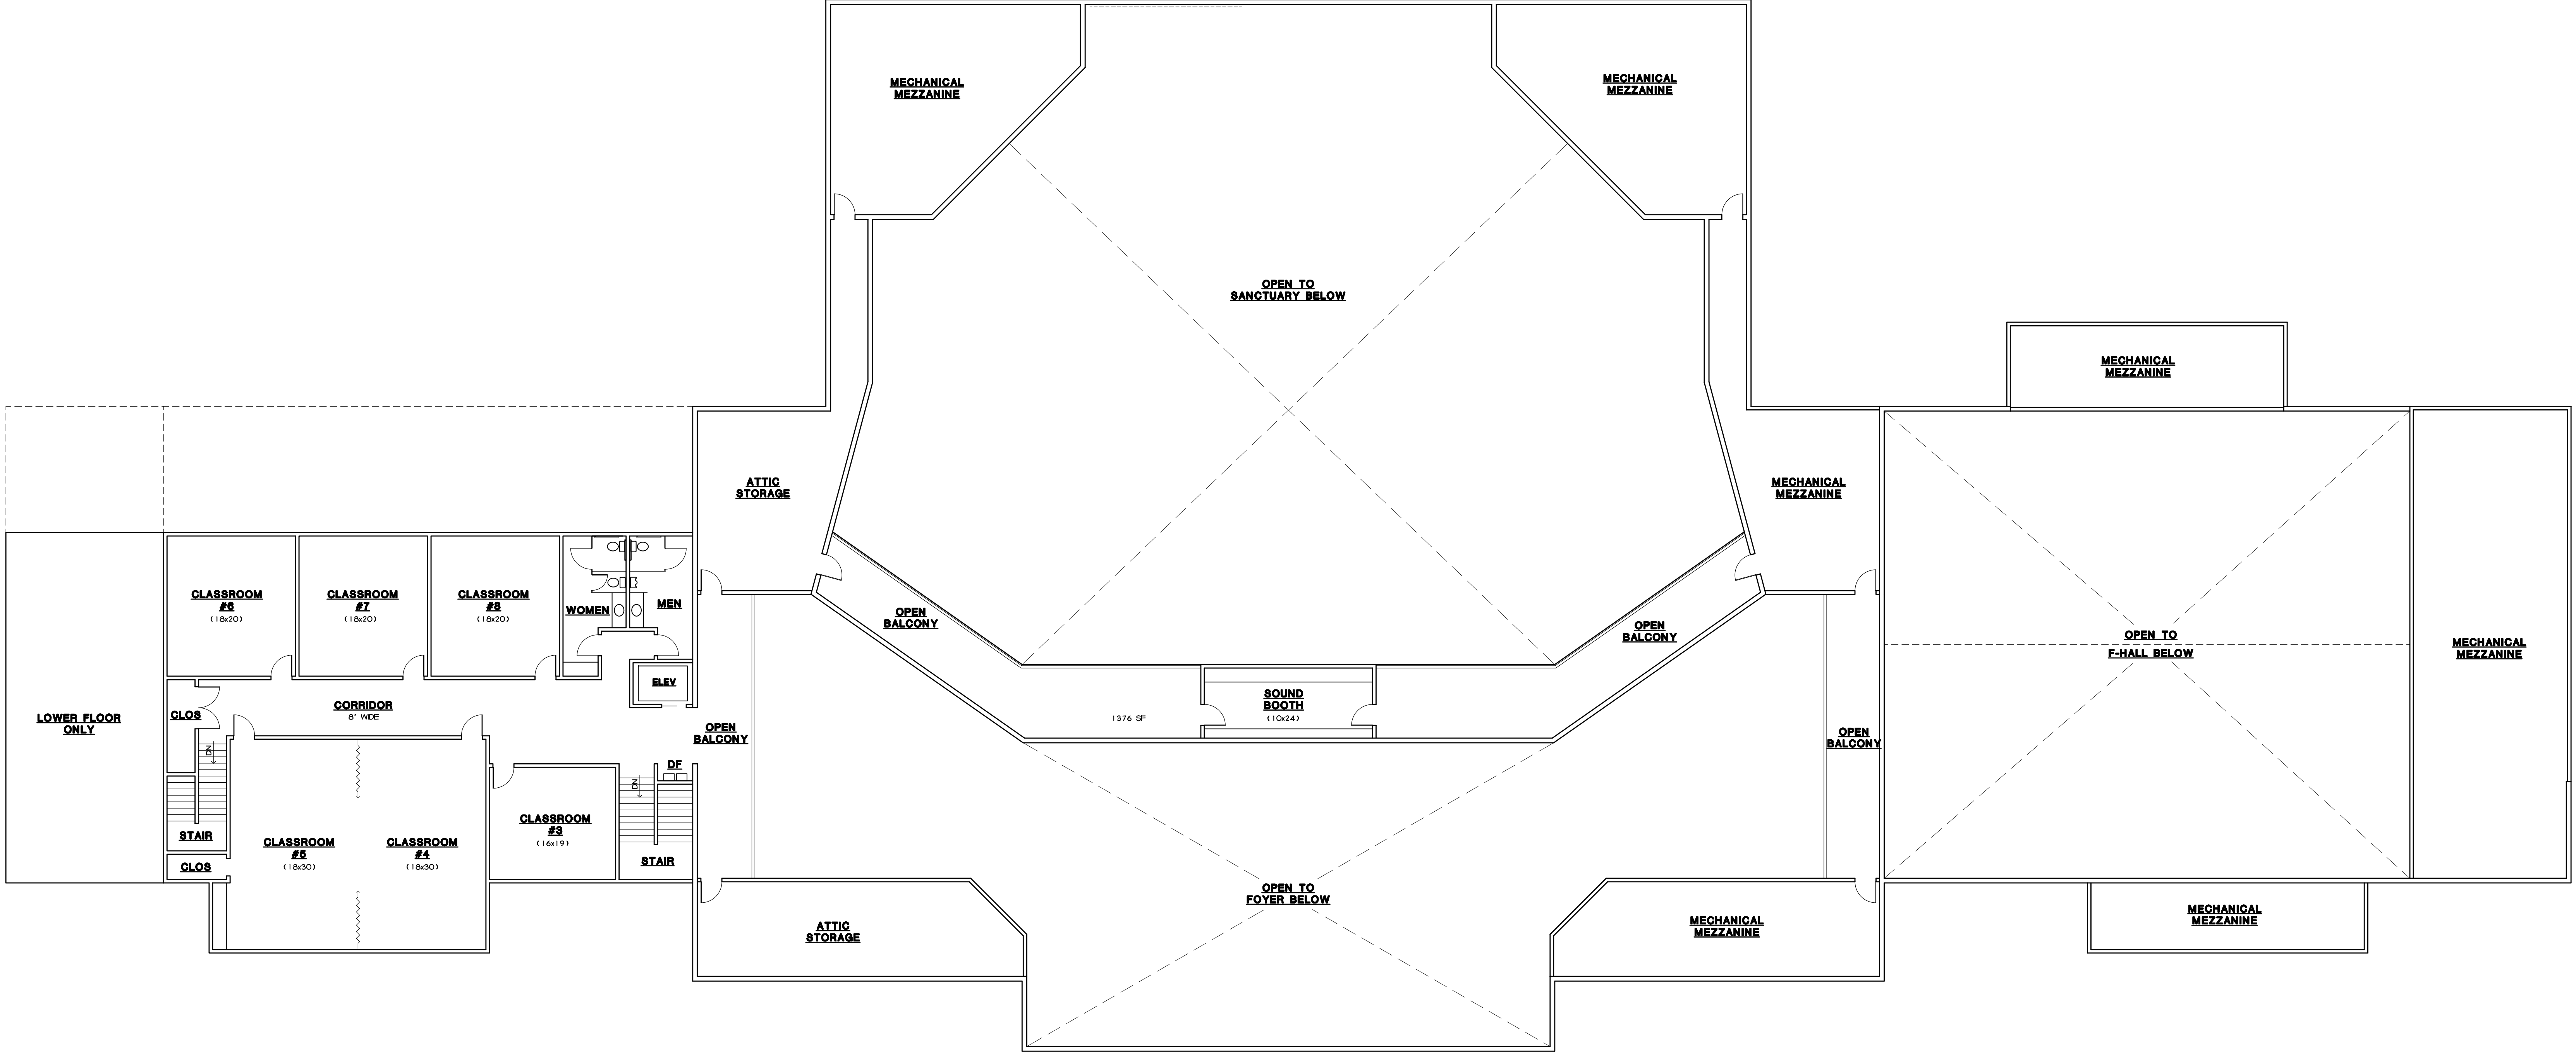

1 FLOOR PLAN - UPPER
A-4.3 SCALE: 1/8" = 1'-0"