




○ FRONT ELEVATION

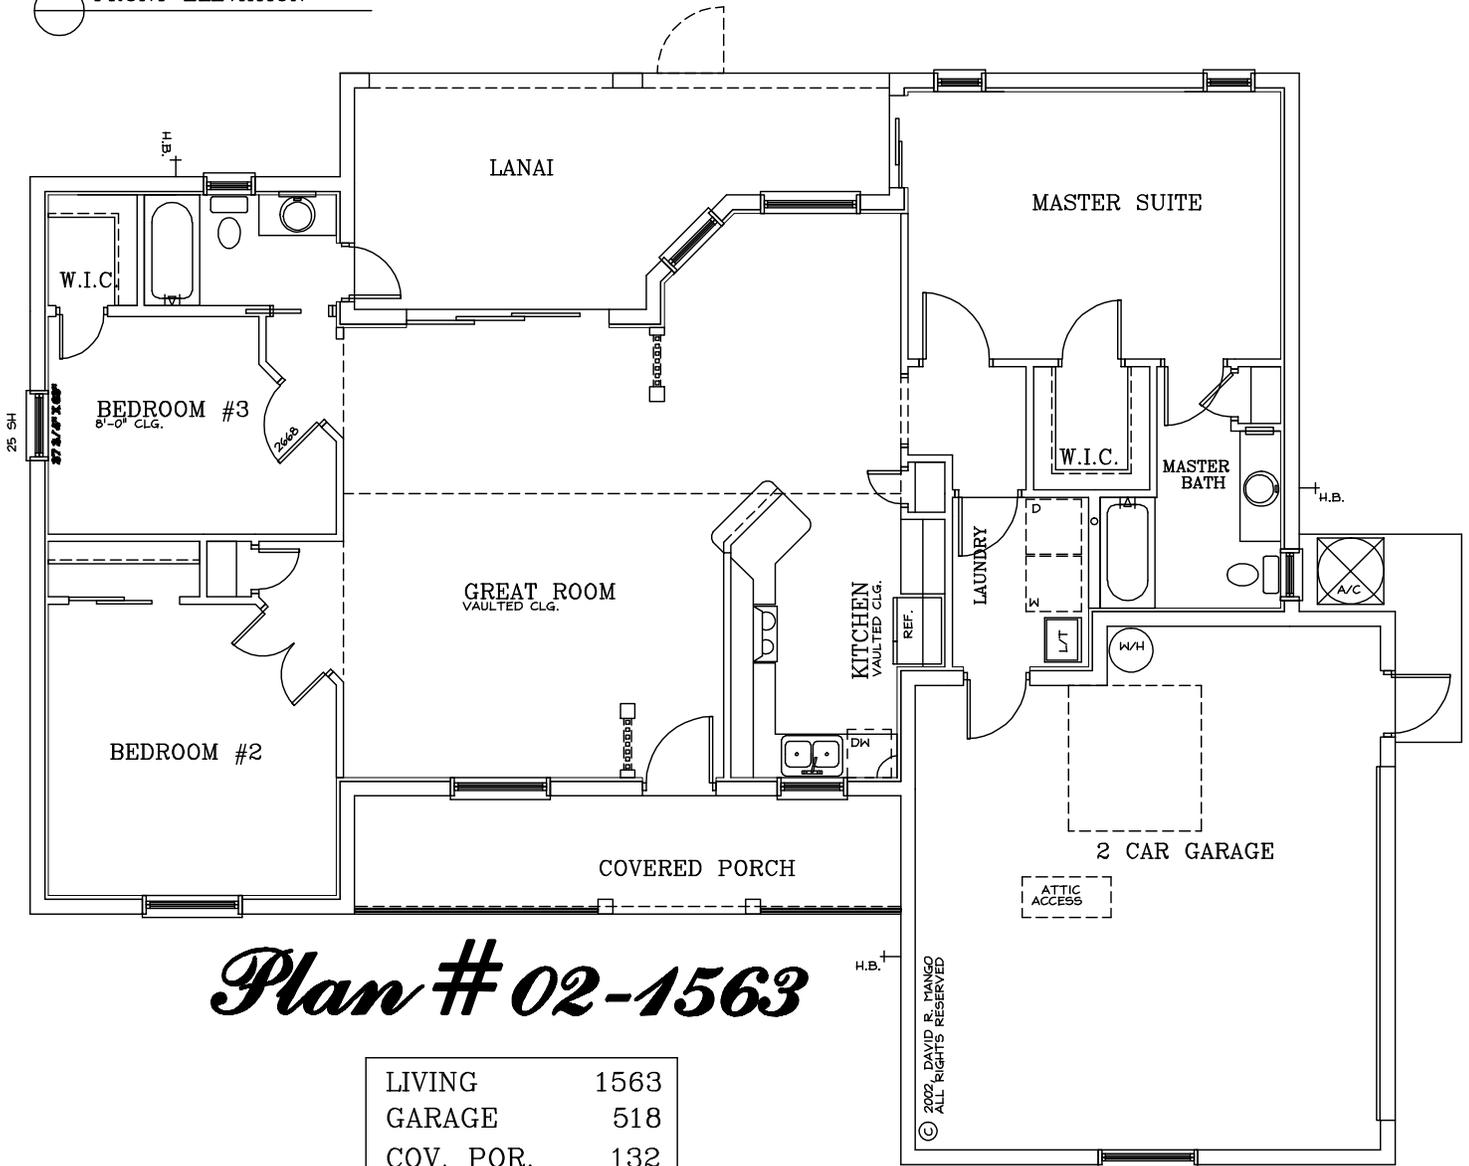

Plan # 02-1563

LIVING	1563
GARAGE	518
COV. POR.	132
LANAI	210
TOTAL	2423

© 2022, DAVID R. MANGO
ALL RIGHTS RESERVED



© David R. Mango Design Group, Inc.
www.davidmangodesign.com

David R. Mango Design Group, Inc. reserves the right to make modifications to design without notice.