

**3:23 PLLC**

Dave Benham, R. A.  
18 Cureton Street  
Greenville, SC 29605  
864.350.4413

**axle + oak**  
OWNER'S REPRESENTATIVE

**CROSSWINDS** church




A NEW  
WORSHIP  
CENTER  
AND LOBBY

CROSSWINDS CHURCH  
445 LANVALE RD.  
LELAND, NC 28451

A	8.18.2023	INITIAL SCHEMATIC REVIEW
B	9.18.2023	BATHROOM / KITCHEN UPDATE

DRAWING SHEET  
**A-100**  
OVERALL  
ARCHITECTURAL PLAN

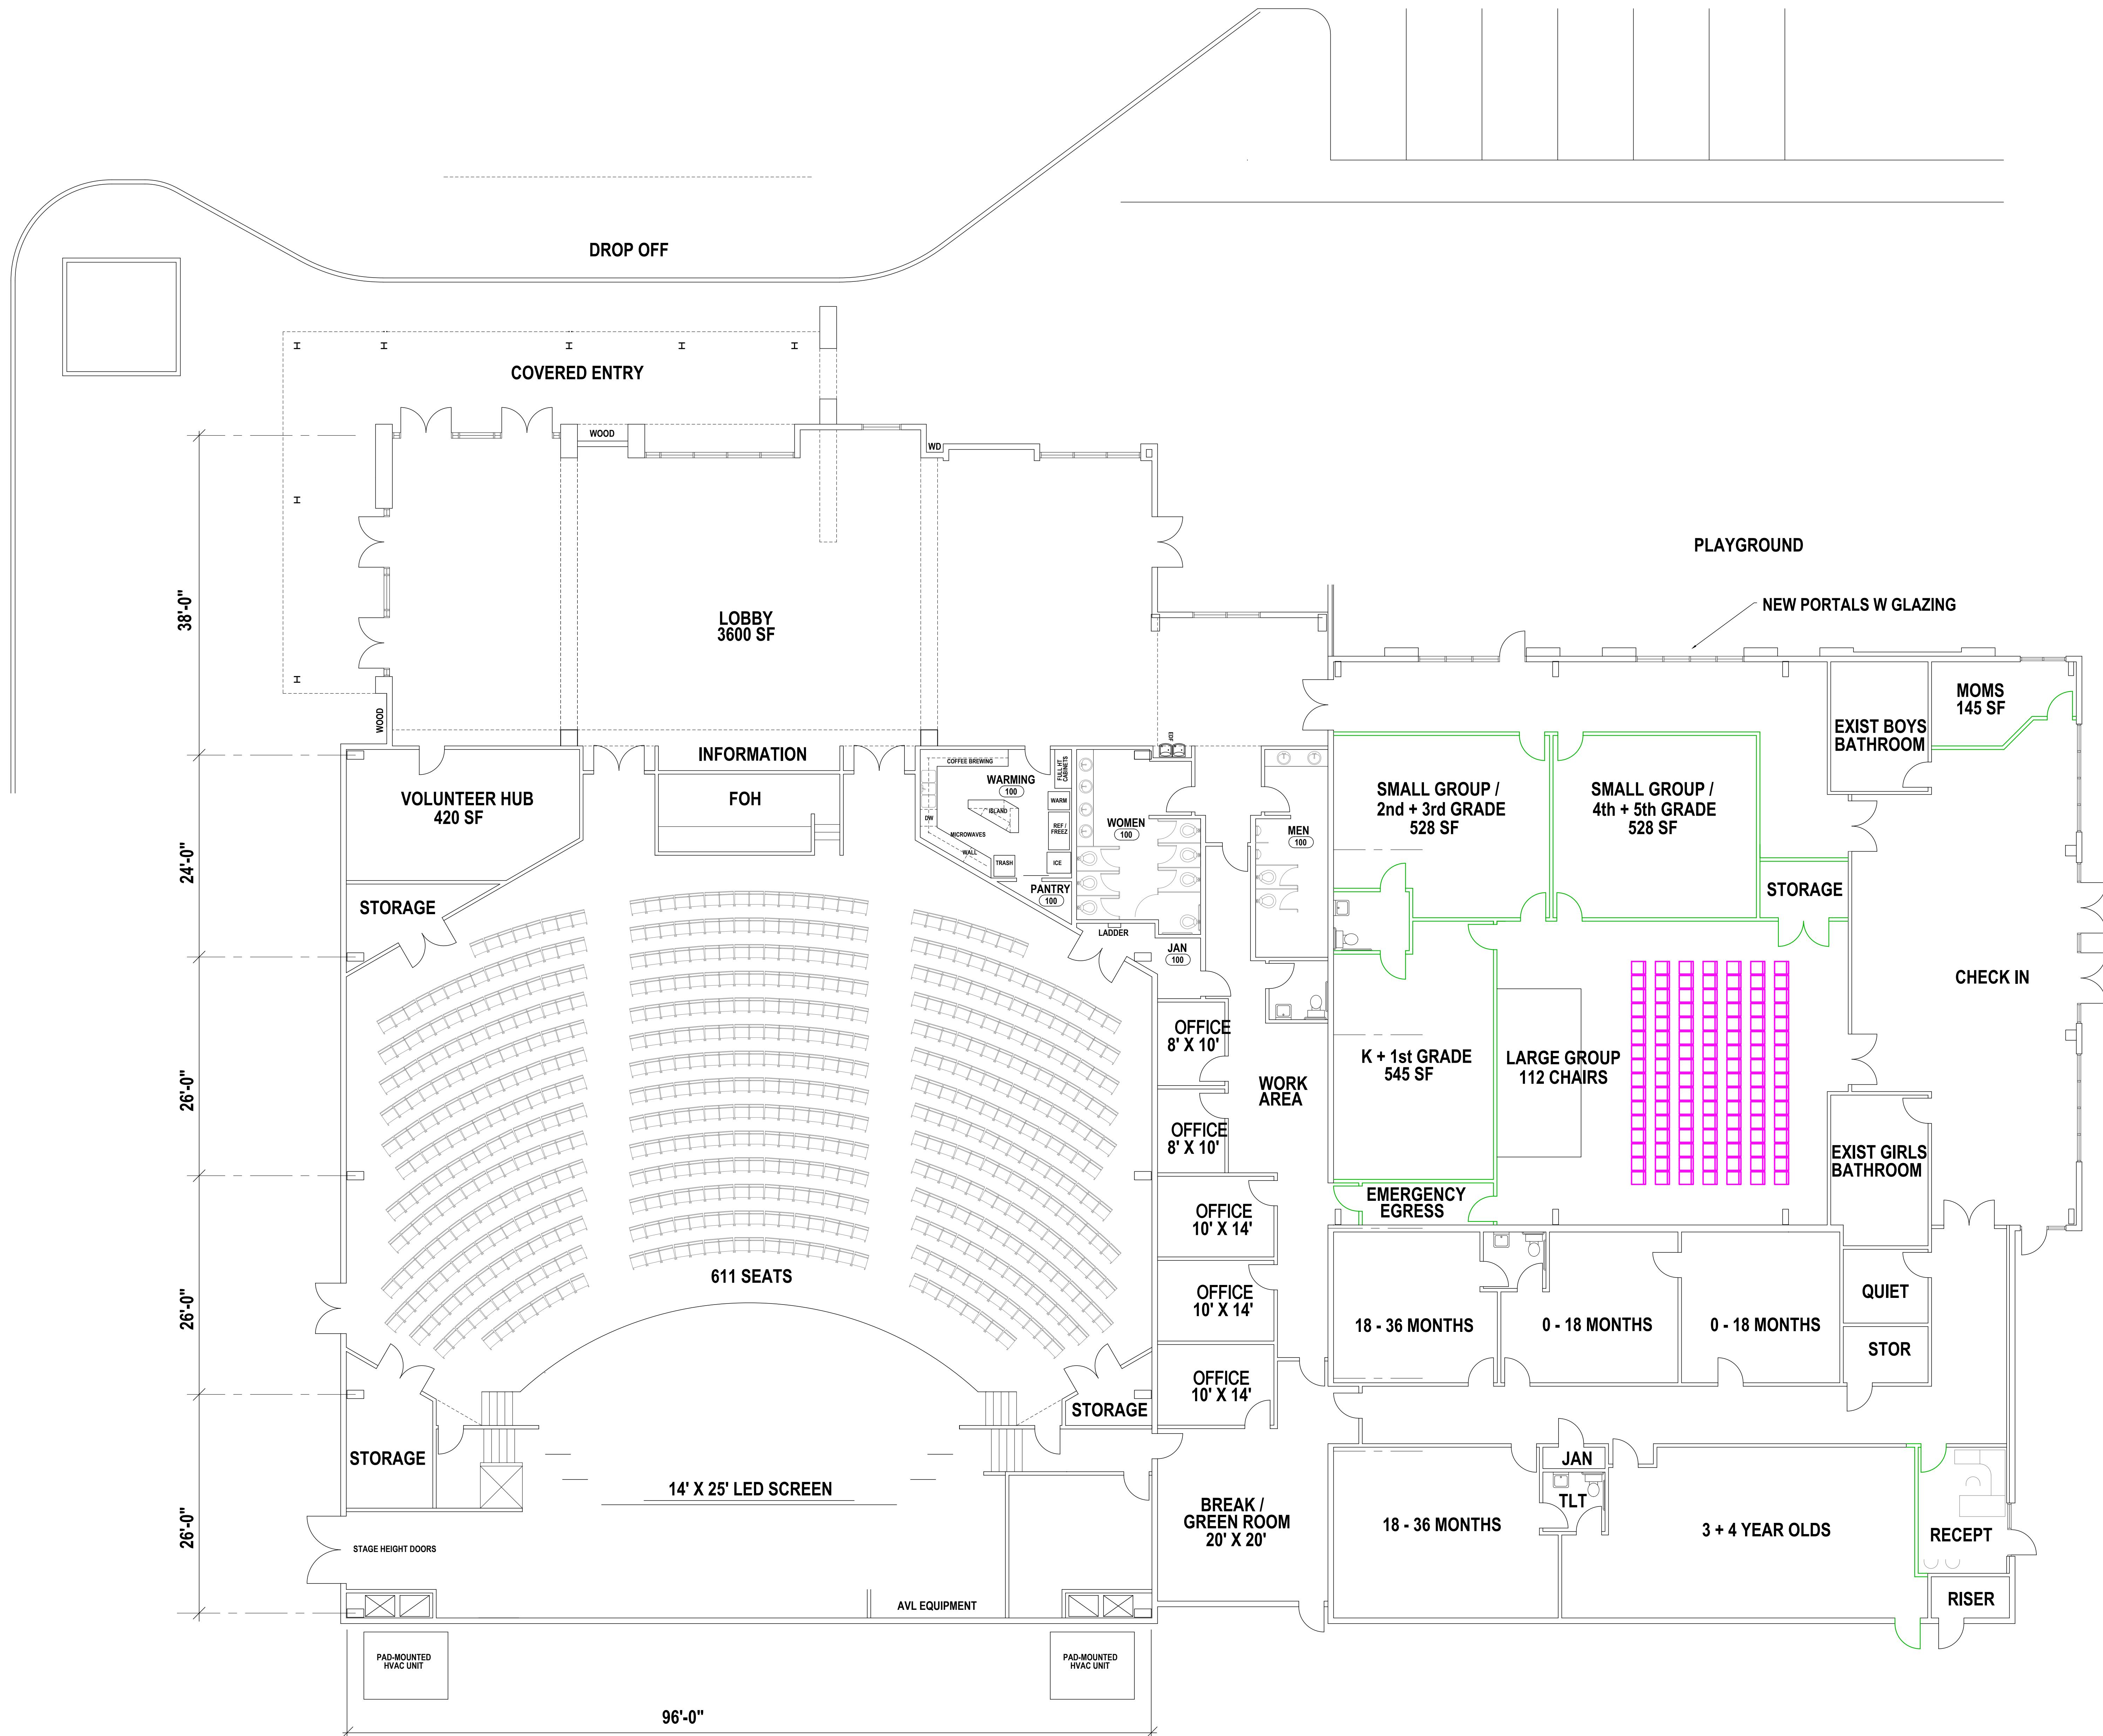

1/8" = 1'-0"